


COCKE COUNTY, TENN.

ROREX, TENN.



TRACK NO'S. REFER TO I.C.C. LIST NOS.  
**RIGHT-OF-WAY AND TRACK MAP**  
**SOUTHERN RAILWAY COMPANY**  
 Operated by the  
**SOUTHERN RAILWAY COMPANY**  
 KNOXVILLE DIVISION

STATION 1267+20 TO STATION 1478+40  
 SCALE 1" = 400 FT. DECEMBER 31, 1927

THIS MAP WAS NOT PREPARED OR INTENDED FOR USE AS A REAL ESTATE TITLE MAP. THE RAILWAY COMPANY DOES NOT REPRESENT OR GUARANTEE THE ACCURACY OF THE PROPERTY LINES AND RIGHT-OF-WAY LINES SHOWN ON THE MAP. THE COMPANY DOES NOT REPRESENT THAT IT HAS CHECKED THIS MAP.

015-010

Office of Special Engineer  
 Washington, D.C.

V-58  
 7

STATIONING REFERS TO I.C.C. INVENTORY CHAINAGE-1916

Tracks corrected to Dec. 31, 1930.